



THE BROOKLET
LOT??? BANKSTONE
PHYSICAL ADDRESS TBD
Perry, GA

JOB INFO: THE BROOKLET
LOT **???** BANKSTONE
PHYSICAL ADDRESS TBD
PERRY, GA



BUILDER INFO:
Wingate Custom Homes
817, GA-247 Unit 10
Kathleen, GA 31047, PHONE: 478-322-0028
WWW.WINGATECUSTOMHOMES.COM

DRAWINGS PROVIDED BY:
REDLAND HOME DESIGN
WWW.REDLANDHOMEDSIGN.COM

SHEET:

COVER

BEAM LOAD SPECS

IT IS THE SOLE RESPONSIBILITY OF THE PURCHASER AND/OR THE PURCHASER'S CONTRACTOR TO COMPLY WITH ANY BUILDING CODES, ORDINANCES, AND REGULATIONS SET FORTH BY COUNTY, CITY, STATE, OR FEDERAL CODE ENFORCEMENT AGENCY.
THE PURCHASER AND/OR THE PURCHASER'S CONTRACTOR OF THIS PLAN EXEMPTS THE OWNER AND THE EMPLOYEES OF REDLAND HOME DESIGN FROM ANY CLAIMS OR LAWSUITS THAT MAY OCCUR DURING THE CONSTRUCTION OF THIS STRUCTURE.

DRAWINGS PROVIDED BY:

REDLAND HOME DESIGN
WWW.REDLANDHOMEDESIGN.COM


BUILDER INFO:
Wingate Custom Homes
817, GA-247 Unit 10
Kathleen, GA 31047, PHONE: 478-322-0028
WWW.WINGATECUSTOMHOMES.COM



JOB INFO: THE BROOKLET
LOT ??? BANKSTONE
PHYSICAL ADDRESS TBD
PERRY, GA


SHEET:

Blank box for sheet number.

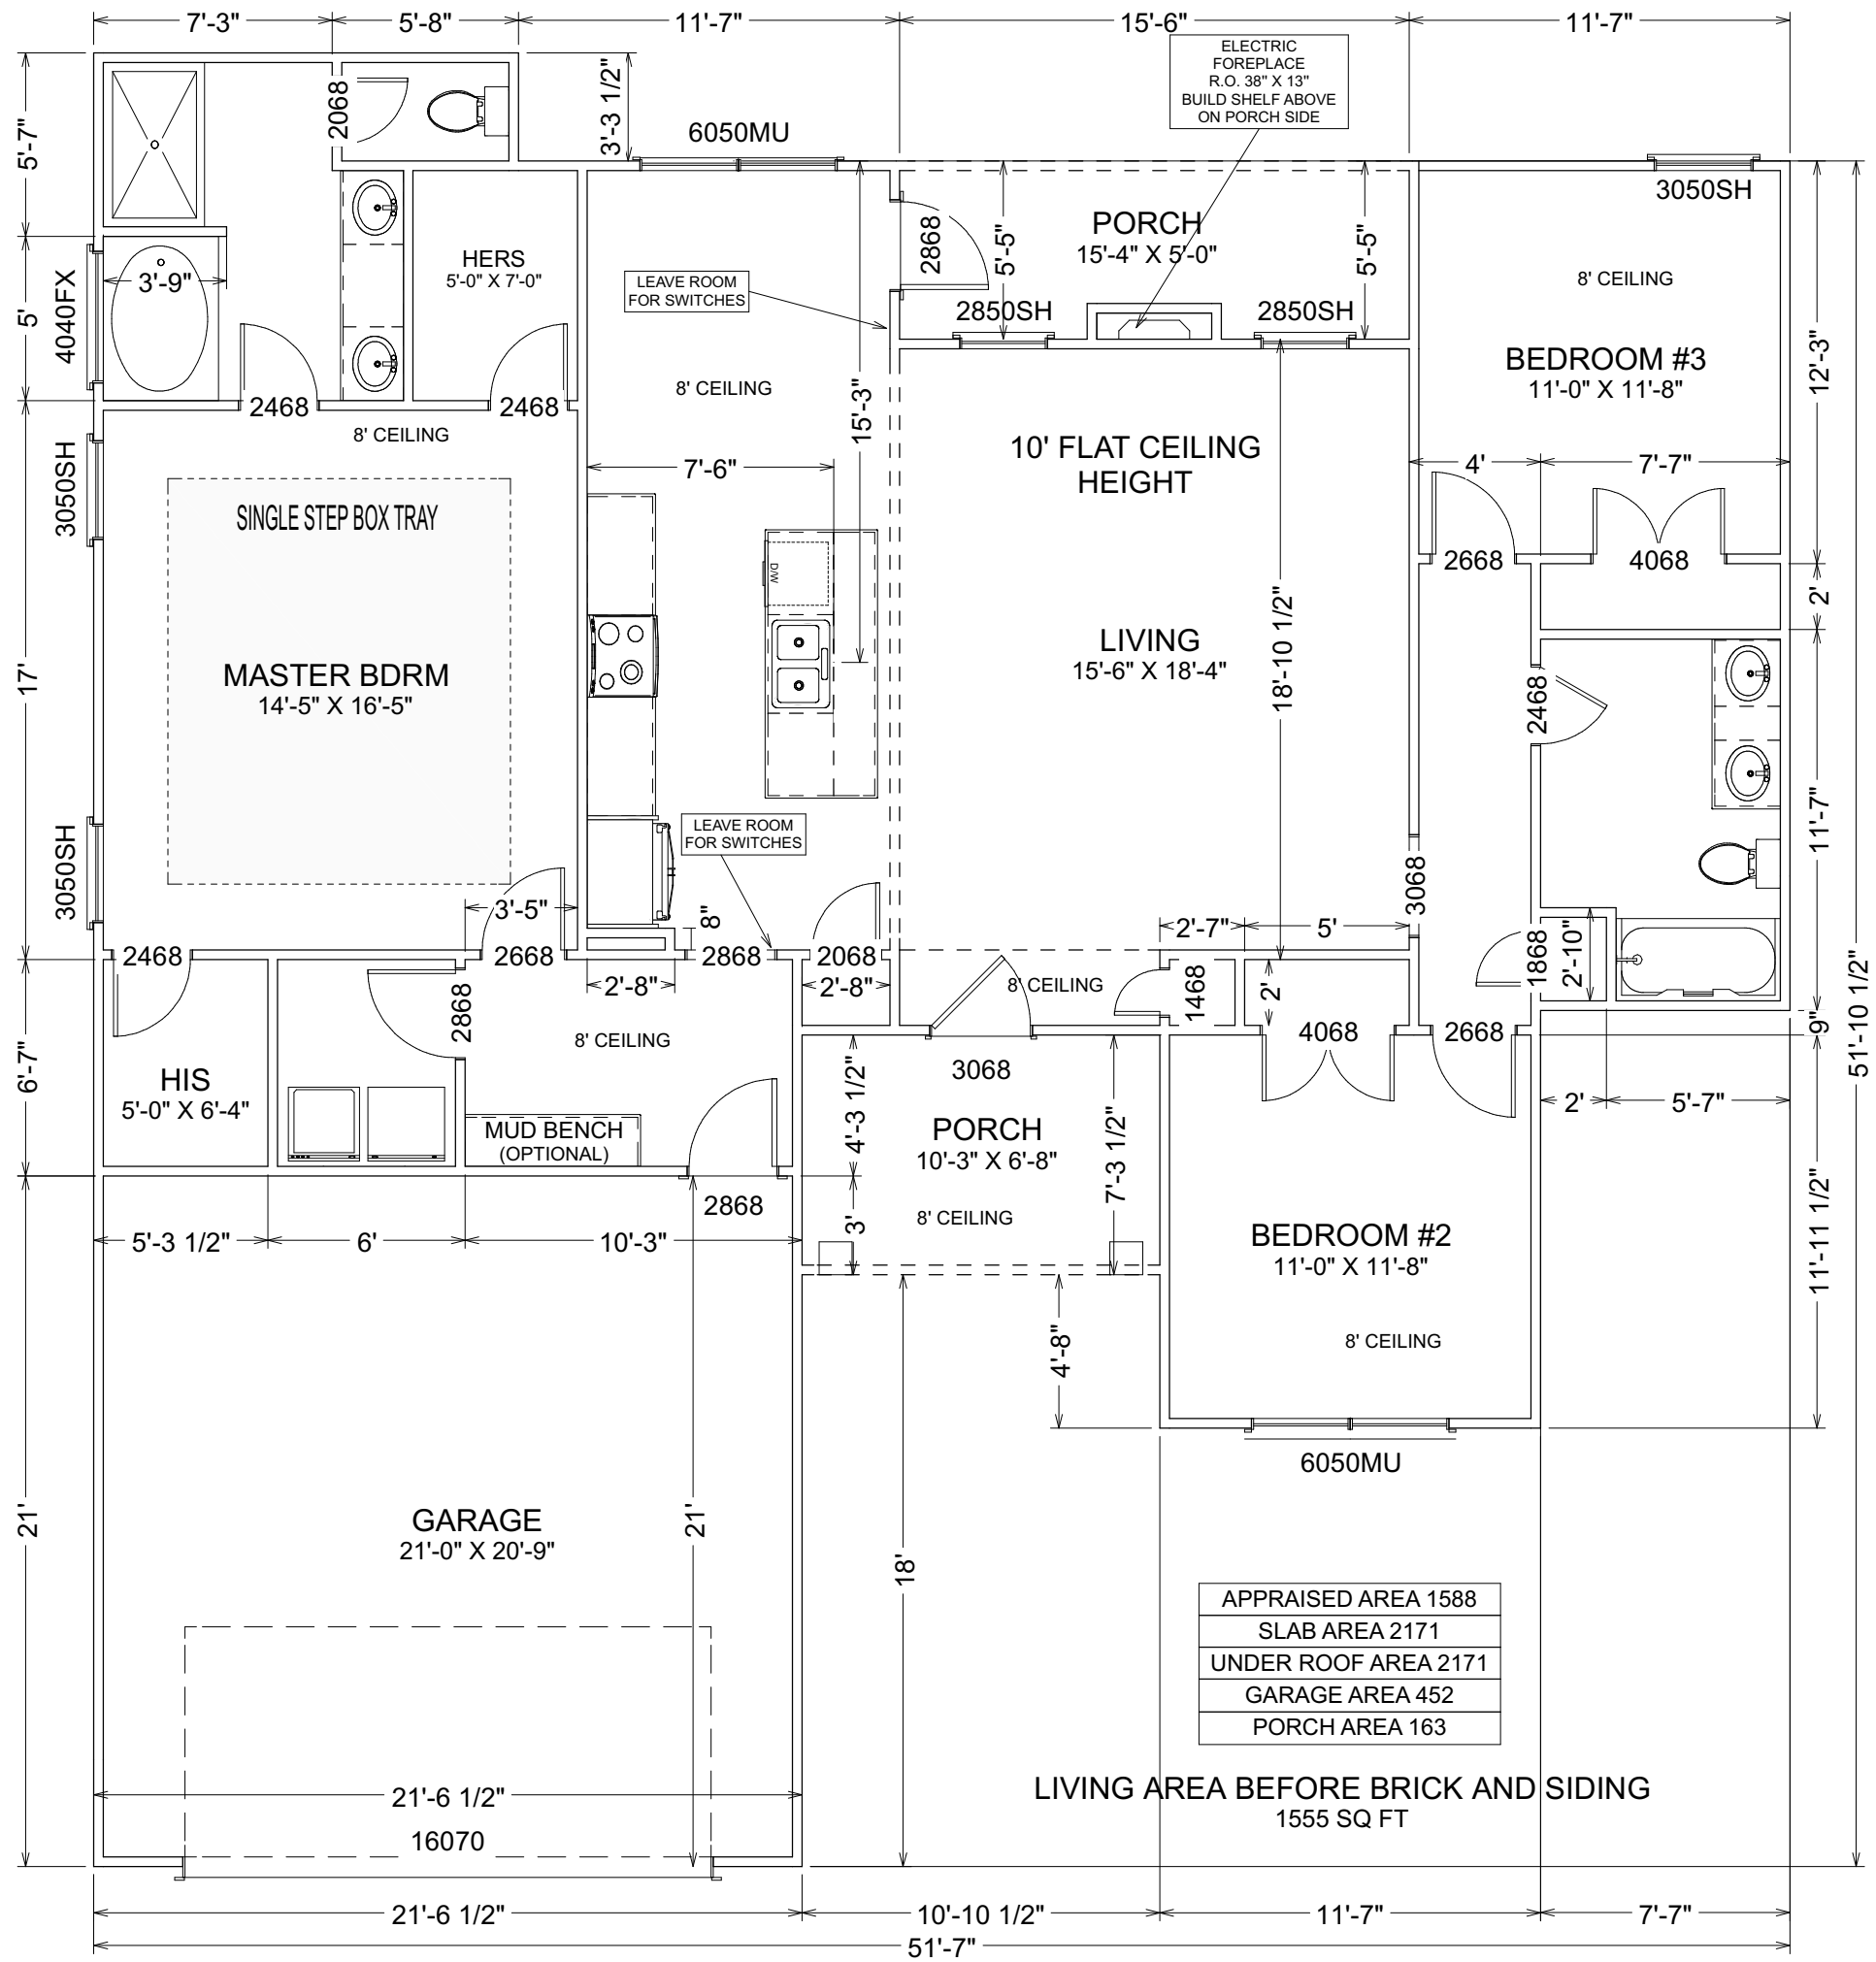


APPRAISED AREA 1588
SLAB AREA 2171
UNDER ROOF AREA 2171
GARAGE AREA 452
PORCH AREA 163

LIVING AREA BEFORE BRICK AND SIDING
1555 SQ FT

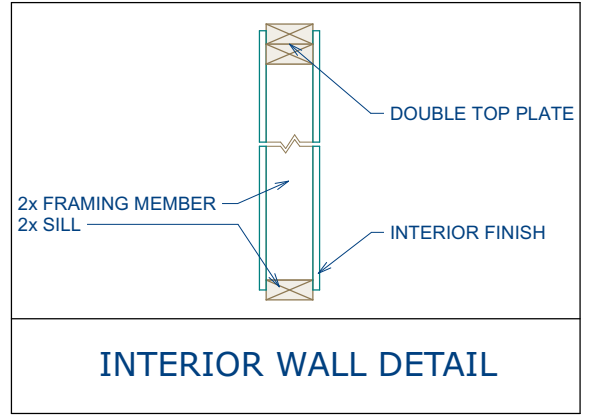

INTERIOR WALL DETAIL

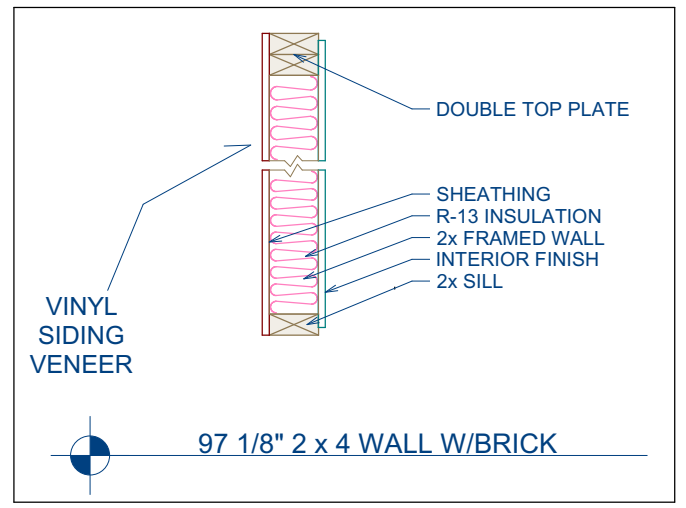

MAIN FLOOR

No Scale

IT IS THE SOLE RESPONSIBILITY OF THE PURCHASER AND/OR THE PURCHASER'S CONTRACTOR TO COMPLY WITH ANY BUILDING CODES, ORDINANCES, AND REGULATIONS SET FORTH BY COUNTY, CITY, STATE, OR FEDERAL CODE ENFORCEMENT AGENCY. THE PURCHASER AND/OR THE PURCHASER'S CONTRACTOR OF THIS PLAN EXEMPTS THE OWNER AND THE EMPLOYEES OF REDLAND HOME DESIGN FROM ANY CLAIMS OR LAWSUITS THAT MAY OCCUR DURING THE CONSTRUCTION OF THIS STRUCTURE.


JOB INFO: THE BROOKLET
LOT ??? BANKSTONE
PHYSICAL ADDRESS TBD
PERRY, GA



BUILDER INFO:
Wingate Custom Homes
817, GA-247 Unit 10
Kathleen, GA 31047, PHONE: 478-322-0028
WWW.WINGATECUSTOMHOMES.COM

DRAWINGS PROVIDED BY:
REDLAND HOME DESIGN
WWW.REDLANDHOMEDSIGN.COM

SHEET:

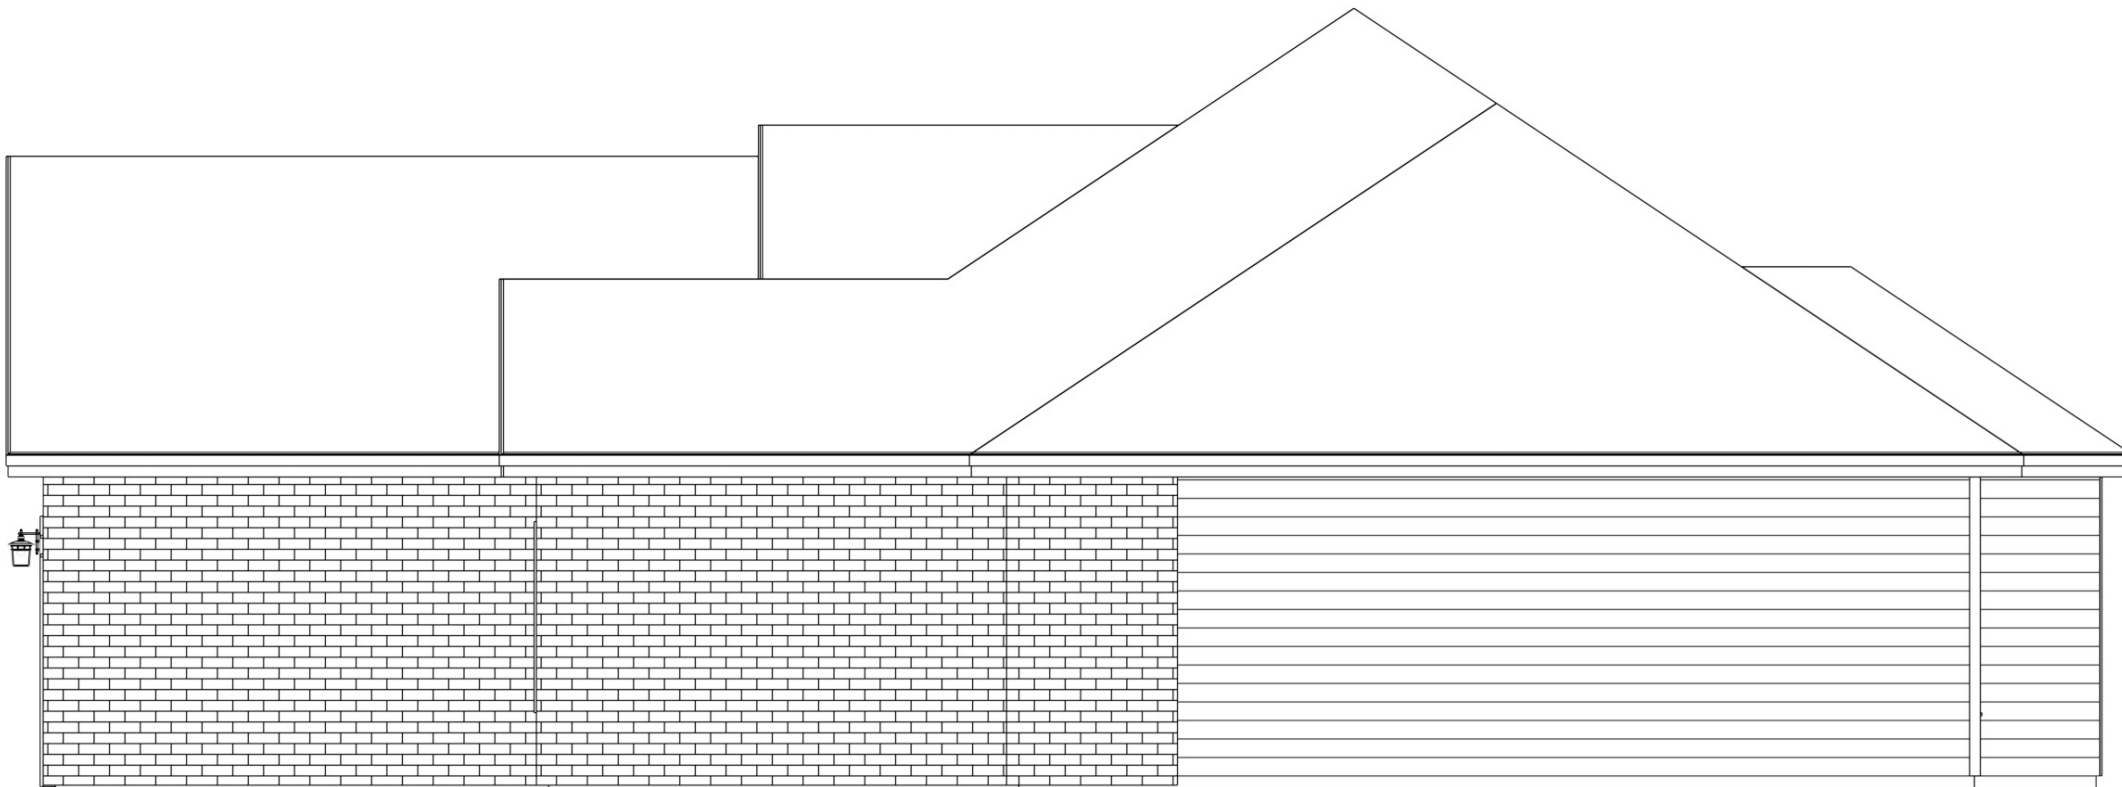

EXTERIORS

NO SCALE

IT IS THE SOLE RESPONSIBILITY OF THE PURCHASER AND/OR THE PURCHASER'S CONTRACTOR TO COMPLY WITH ANY BUILDING CODES, ORDINANCES, AND REGULATIONS SET FORTH BY COUNTY, CITY, STATE, OR FEDERAL CODE ENFORCEMENT AGENCY. THE PURCHASER AND/OR THE PURCHASER'S CONTRACTOR OF THIS PLAN EXEMPTS THE OWNER AND THE EMPLOYEES OF REDLAND HOME DESIGN FROM ANY CLAIMS OR LAWSUITS THAT MAY OCCUR DURING THE CONSTRUCTION OF THIS STRUCTURE.

JOB INFO: THE BROOKLET
LOT ??? BANKSTONE
PHYSICAL ADDRESS TBD
PERRY, GA




BUILDER INFO:
Wingate Custom Homes
817, GA-247 Unit 10
Kathleen, GA 31047, PHONE: 478-322-0028
WWW.WINGATECUSTOMHOMES.COM

DRAWINGS PROVIDED BY:

REDLAND HOME DESIGN
WWW.REDLANDHOMEDSIGN.COM

SHEET:



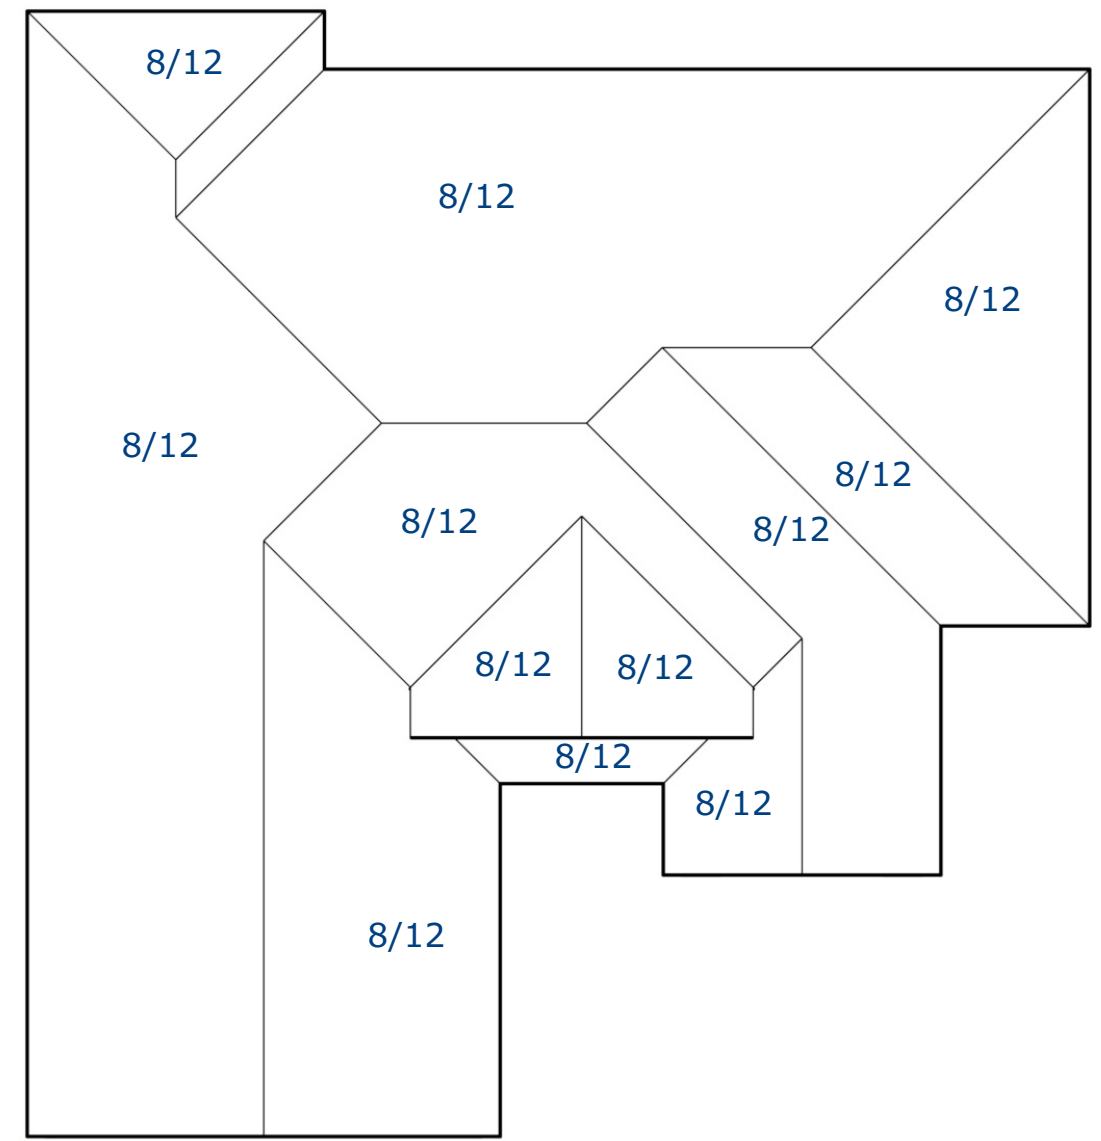

EXTERIORS

NO SCALE

IT IS THE SOLE RESPONSIBILITY OF THE PURCHASER AND/OR THE PURCHASER'S CONTRACTOR TO COMPLY WITH ANY BUILDING CODES, ORDINANCES, AND REGULATIONS SET FORTH BY COUNTY, CITY, STATE, OR FEDERAL CODE ENFORCEMENT AGENCY. THE PURCHASER AND/OR THE PURCHASER'S CONTRACTOR OF THIS PLAN EXEMPTS THE OWNER AND THE EMPLOYEES OF REDLAND HOME DESIGN FROM ANY CLAIMS OR LAWSUITS THAT MAY OCCUR DURING THE CONSTRUCTION OF THIS STRUCTURE.

JOB INFO: THE BROOKLET
LOT ??? BANKSTONE
PHYSICAL ADDRESS TBD
PERRY, GA



BUILDER INFO:
Wingate Custom Homes
817, GA-247 Unit 10
Kathleen, GA 31047, PHONE: 478-322-0028
WWW.WINGATECUSTOMHOMES.COM


DRAWINGS PROVIDED BY:
REDLAND HOME DESIGN
WWW.REDLANDHOMEDSIGN.COM

SHEET:



SITE PLAN

NO SCALE

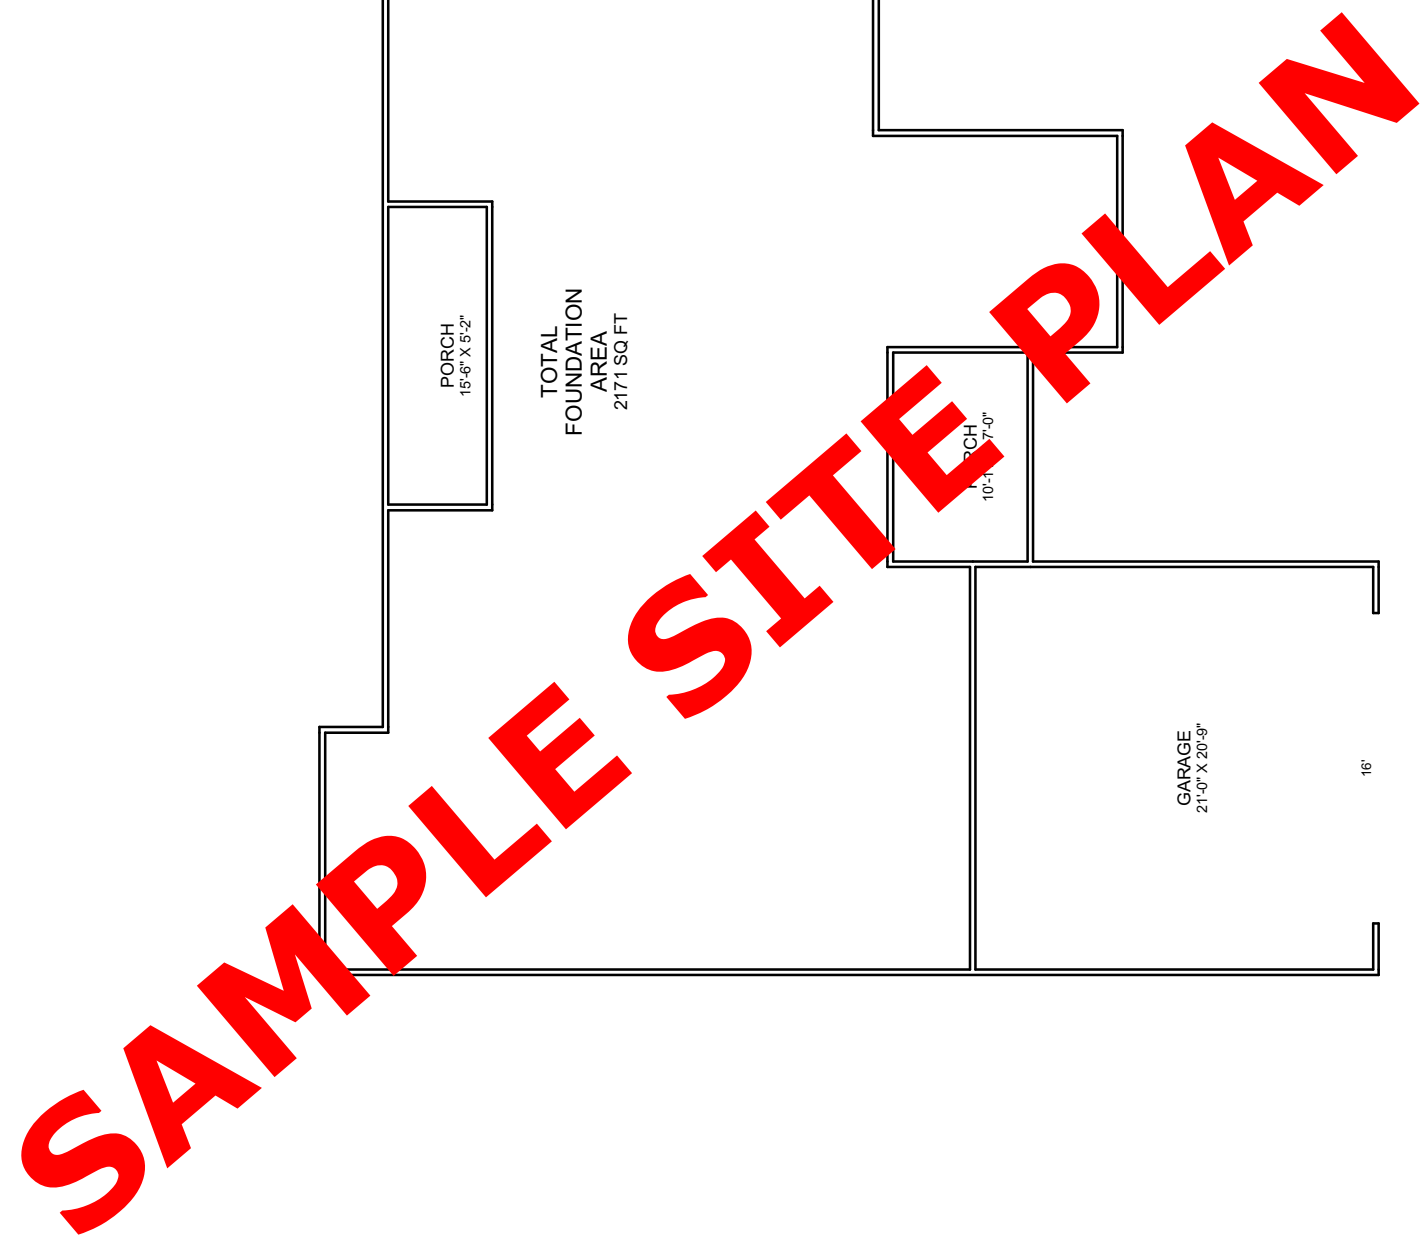

ALL SITE PLAN INFORMATION WAS OBTAINED VIA ELECTRONIC SOURCES ONLINE OR FROM AN ELECTRONIC COPY OF THE PLAT. ALL INFORMATION AND LOCATIONS SHOULD BE VERIFIED ONSITE BY A LICENSED BUILDER

IT IS THE SOLE RESPONSIBILITY OF THE PURCHASER AND/OR THE PURCHASER'S CONTRACTOR TO COMPLY WITH ANY BUILDING CODES, ORDINANCES, AND REGULATIONS SET FORTH BY COUNTY, CITY, STATE, OR FEDERAL CODE ENFORCEMENT AGENCY.
THE PURCHASER AND/OR THE PURCHASER'S CONTRACTOR OF THIS PLAN EXEMPTS THE OWNER AND THE EMPLOYEES OF REDLAND HOME DESIGN FROM ANY CLAIMS OR LAWSUITS THAT MAY OCCUR DURING THE CONSTRUCTION OF THIS STRUCTURE.

DRAWINGS PROVIDED BY:

REDLAND HOME DESIGN
WWW.REDLANDHOMEDSIGN.COM

BUILDER INFO:
Wingate Custom Homes
817, GA-247 Unit 10
Kathleen, GA 31047, PHONE: 478-322-0028
WWW.WINGATECUSTOMHOMES.COM




JOB INFO: THE BROOKLET
LOT ??? BANKSTONE
PHYSICAL ADDRESS TBD
PERRY, GA

SHEET:

Blank box for sheet number.

SAMPLE SITE PLAN

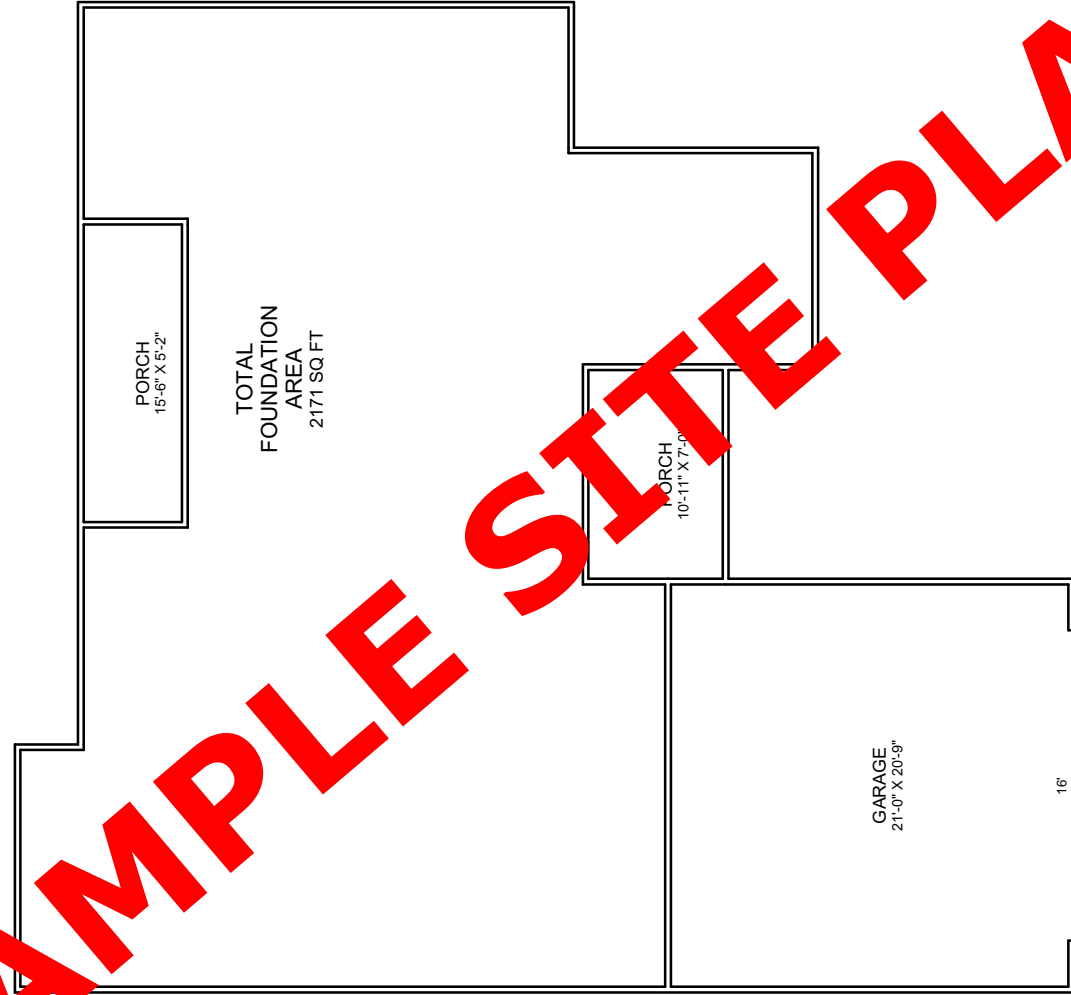

SITE PLAN

triangulated

NO SCALE

ALL SITE PLAN INFORMATION WAS OBTAINED VIA ELECTRONIC SOURCES ONLINE OR FROM AN ELECTRONIC COPY OF THE PLAT. ALL INFORMATION AND LOCATIONS SHOULD BE VERIFIED ONSITE BY A LICENSED BUILDER

IT IS THE SOLE RESPONSIBILITY OF THE PURCHASER AND/OR THE PURCHASER'S CONTRACTOR TO COMPLY WITH ANY BUILDING CODES, ORDINANCES, AND REGULATIONS SET FORTH BY COUNTY, CITY, STATE, OR FEDERAL CODE ENFORCEMENT AGENCY.
THE PURCHASER AND/OR THE PURCHASER'S CONTRACTOR OF THIS PLAN EXEMPTS THE OWNER AND THE EMPLOYEES OF REDLAND HOME DESIGN FROM ANY CLAIMS OR LAWSUITS THAT MAY OCCUR DURING THE CONSTRUCTION OF THIS STRUCTURE.

DRAWINGS PROVIDED BY:



REDLAND HOME DESIGN
WWW.REDLANDHOMEDSIGN.COM

SHEET:

BUILDER INFO:
Wingate Custom Homes
817, GA-247 Unit 10
Kathleen, GA 31047, PHONE: 478-322-0028
WWW.WINGATECUSTOMHOMES.COM



**JOB INFO: THE BROOKLET
LOT ??? BANKSTONE
PHYSICAL ADDRESS TBD
PERRY, GA**

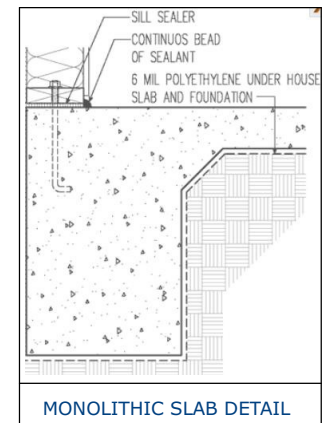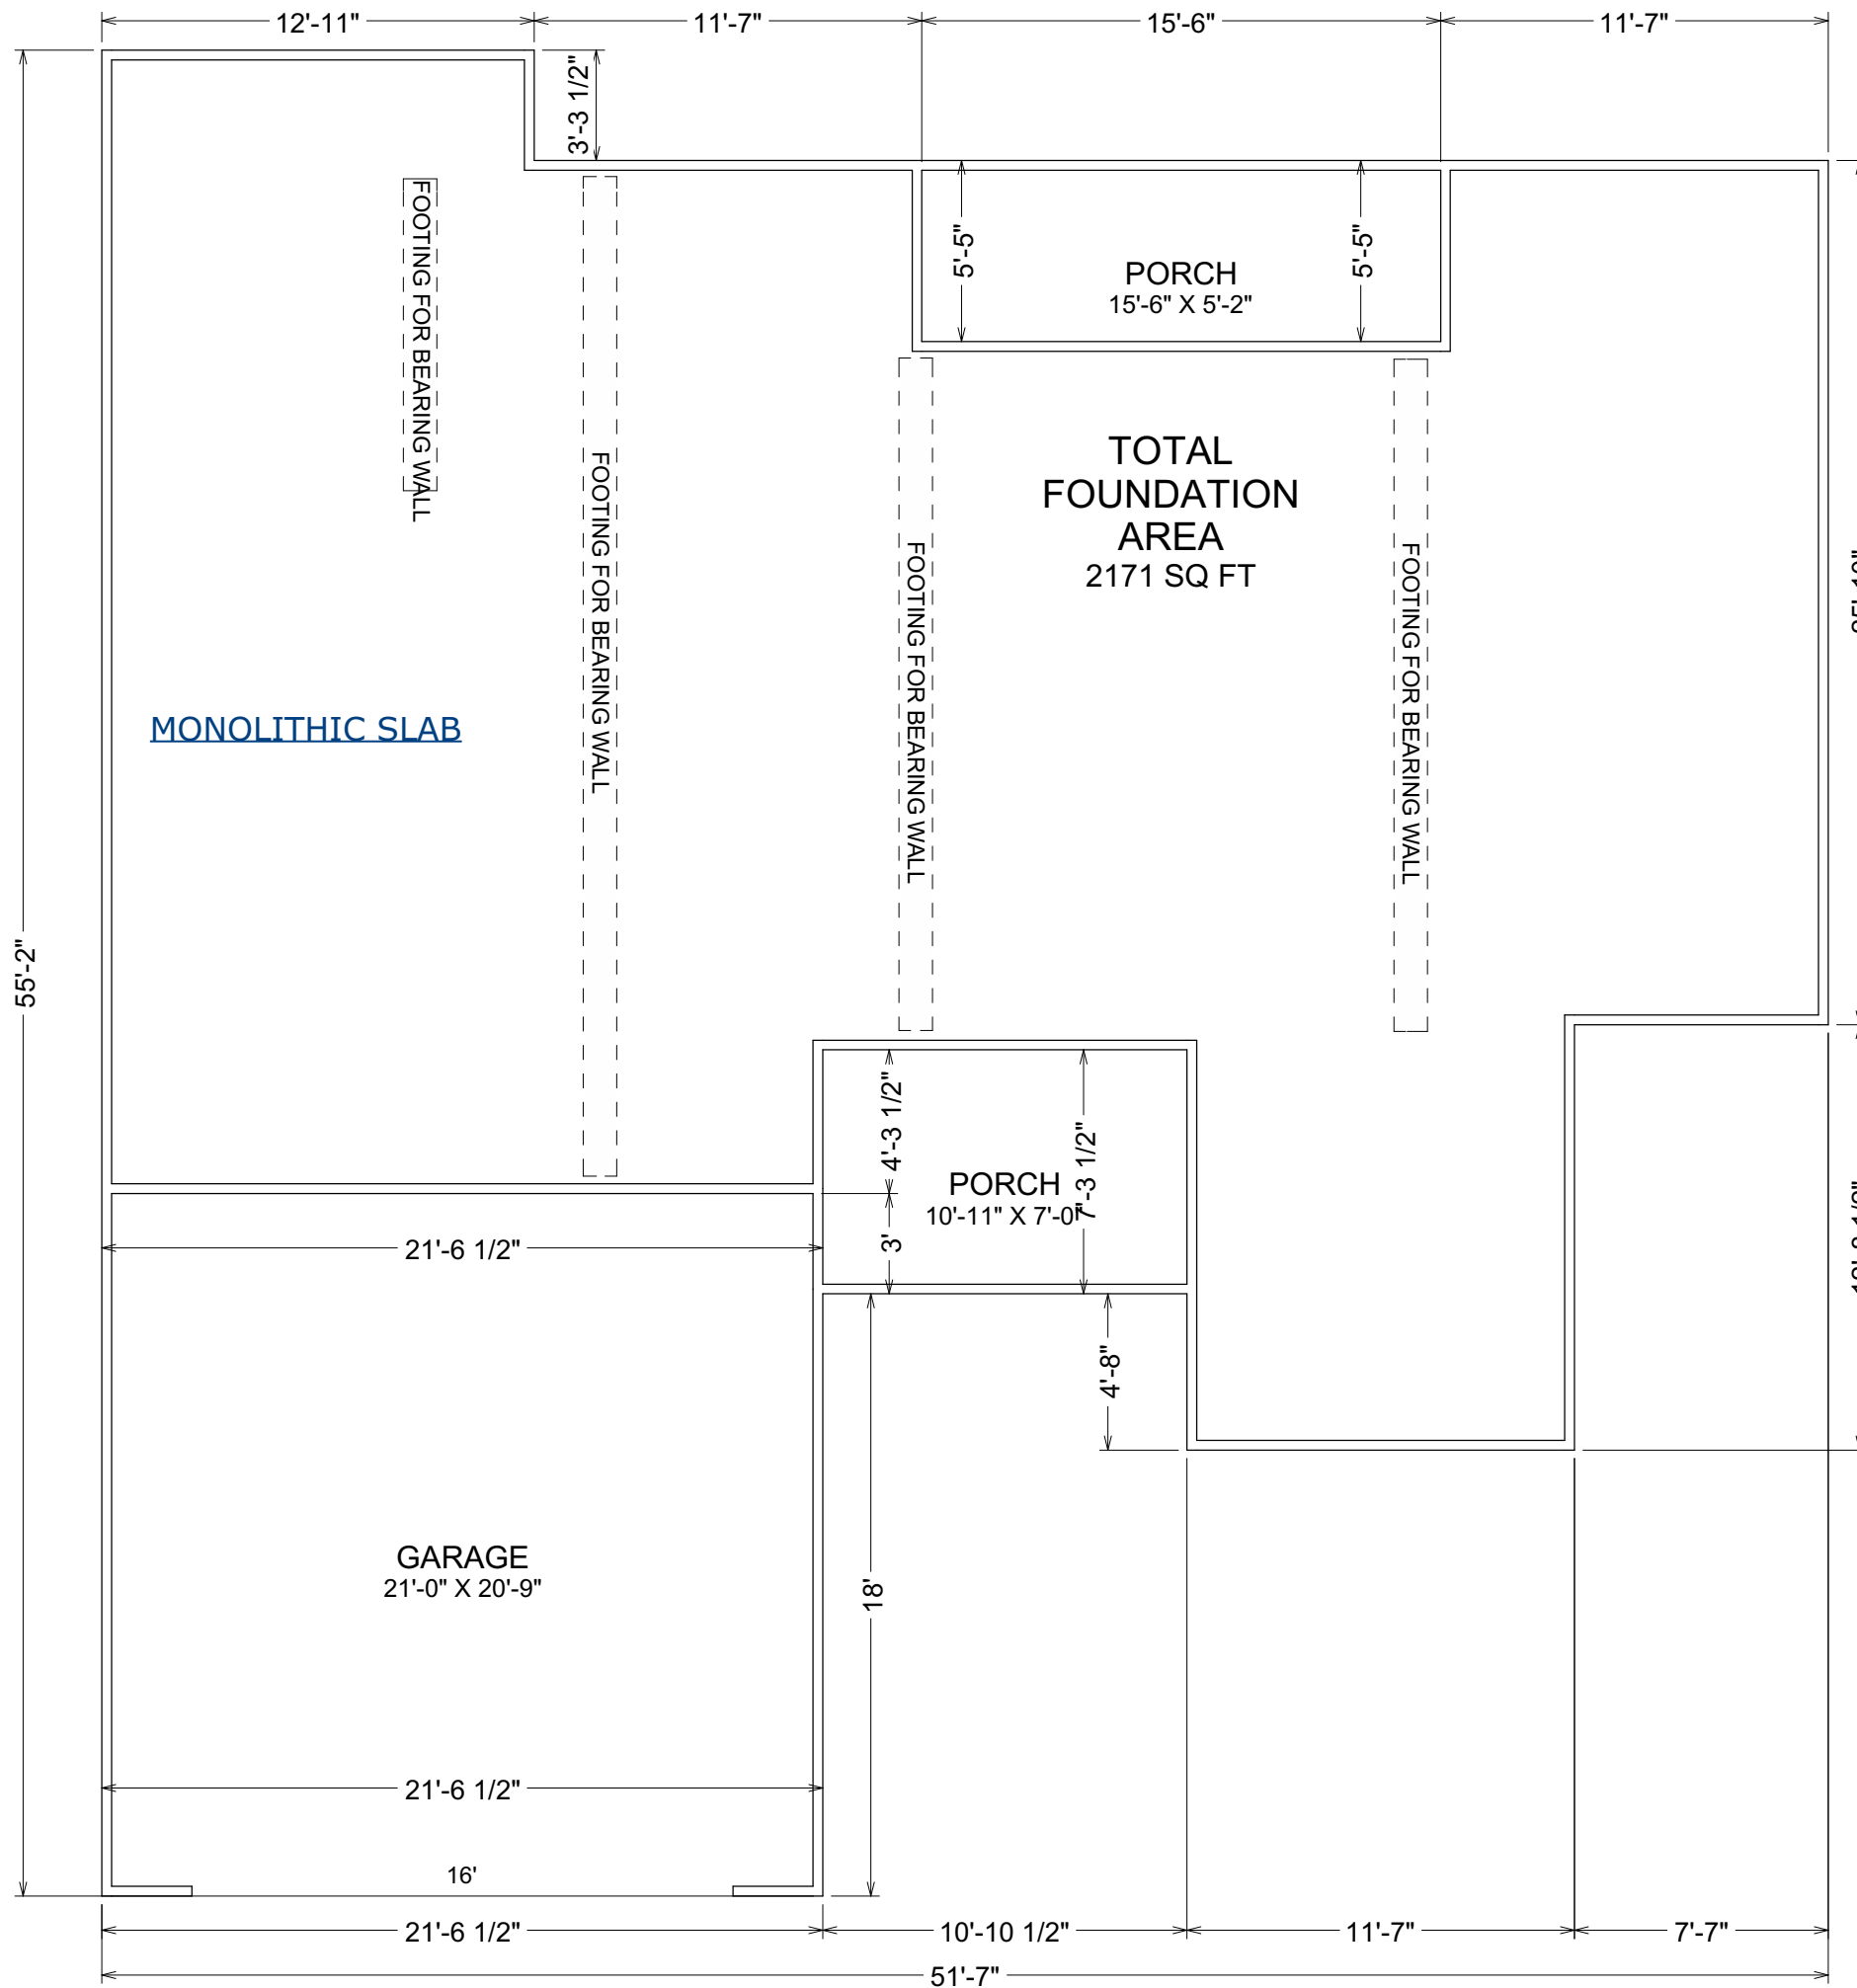

FOUNDATION PLAN

No Scale

IT IS THE SOLE RESPONSIBILITY OF THE PURCHASER AND/OR THE PURCHASER'S CONTRACTOR TO COMPLY WITH ANY BUILDING CODES, ORDINANCES, AND REGULATIONS SET FORTH BY COUNTY, CITY, STATE, OR FEDERAL CODE ENFORCEMENT AGENCY. THE PURCHASER AND/OR THE PURCHASER'S CONTRACTOR OF THIS PLAN EXEMPTS THE OWNER AND THE EMPLOYEES OF REDLAND HOME DESIGN FROM ANY CLAIMS OR LAWSUITS THAT MAY OCCUR DURING THE CONSTRUCTION OF THIS STRUCTURE.

JOB INFO: THE BROOKLET
LOT ??? BANKSTONE
PHYSICAL ADDRESS TBD
PERRY, GA



BUILDER INFO:
Wingate Custom Homes
817, GA-247 Unit 10
Kathleen, GA 31047, PHONE: 478-322-0028
WWW.WINGATECUSTOMHOMES.COM

DRAWINGS PROVIDED BY:

REDLAND HOME DESIGN
WWW.REDLANDHOMEDSIGN.COM

SHEET: